


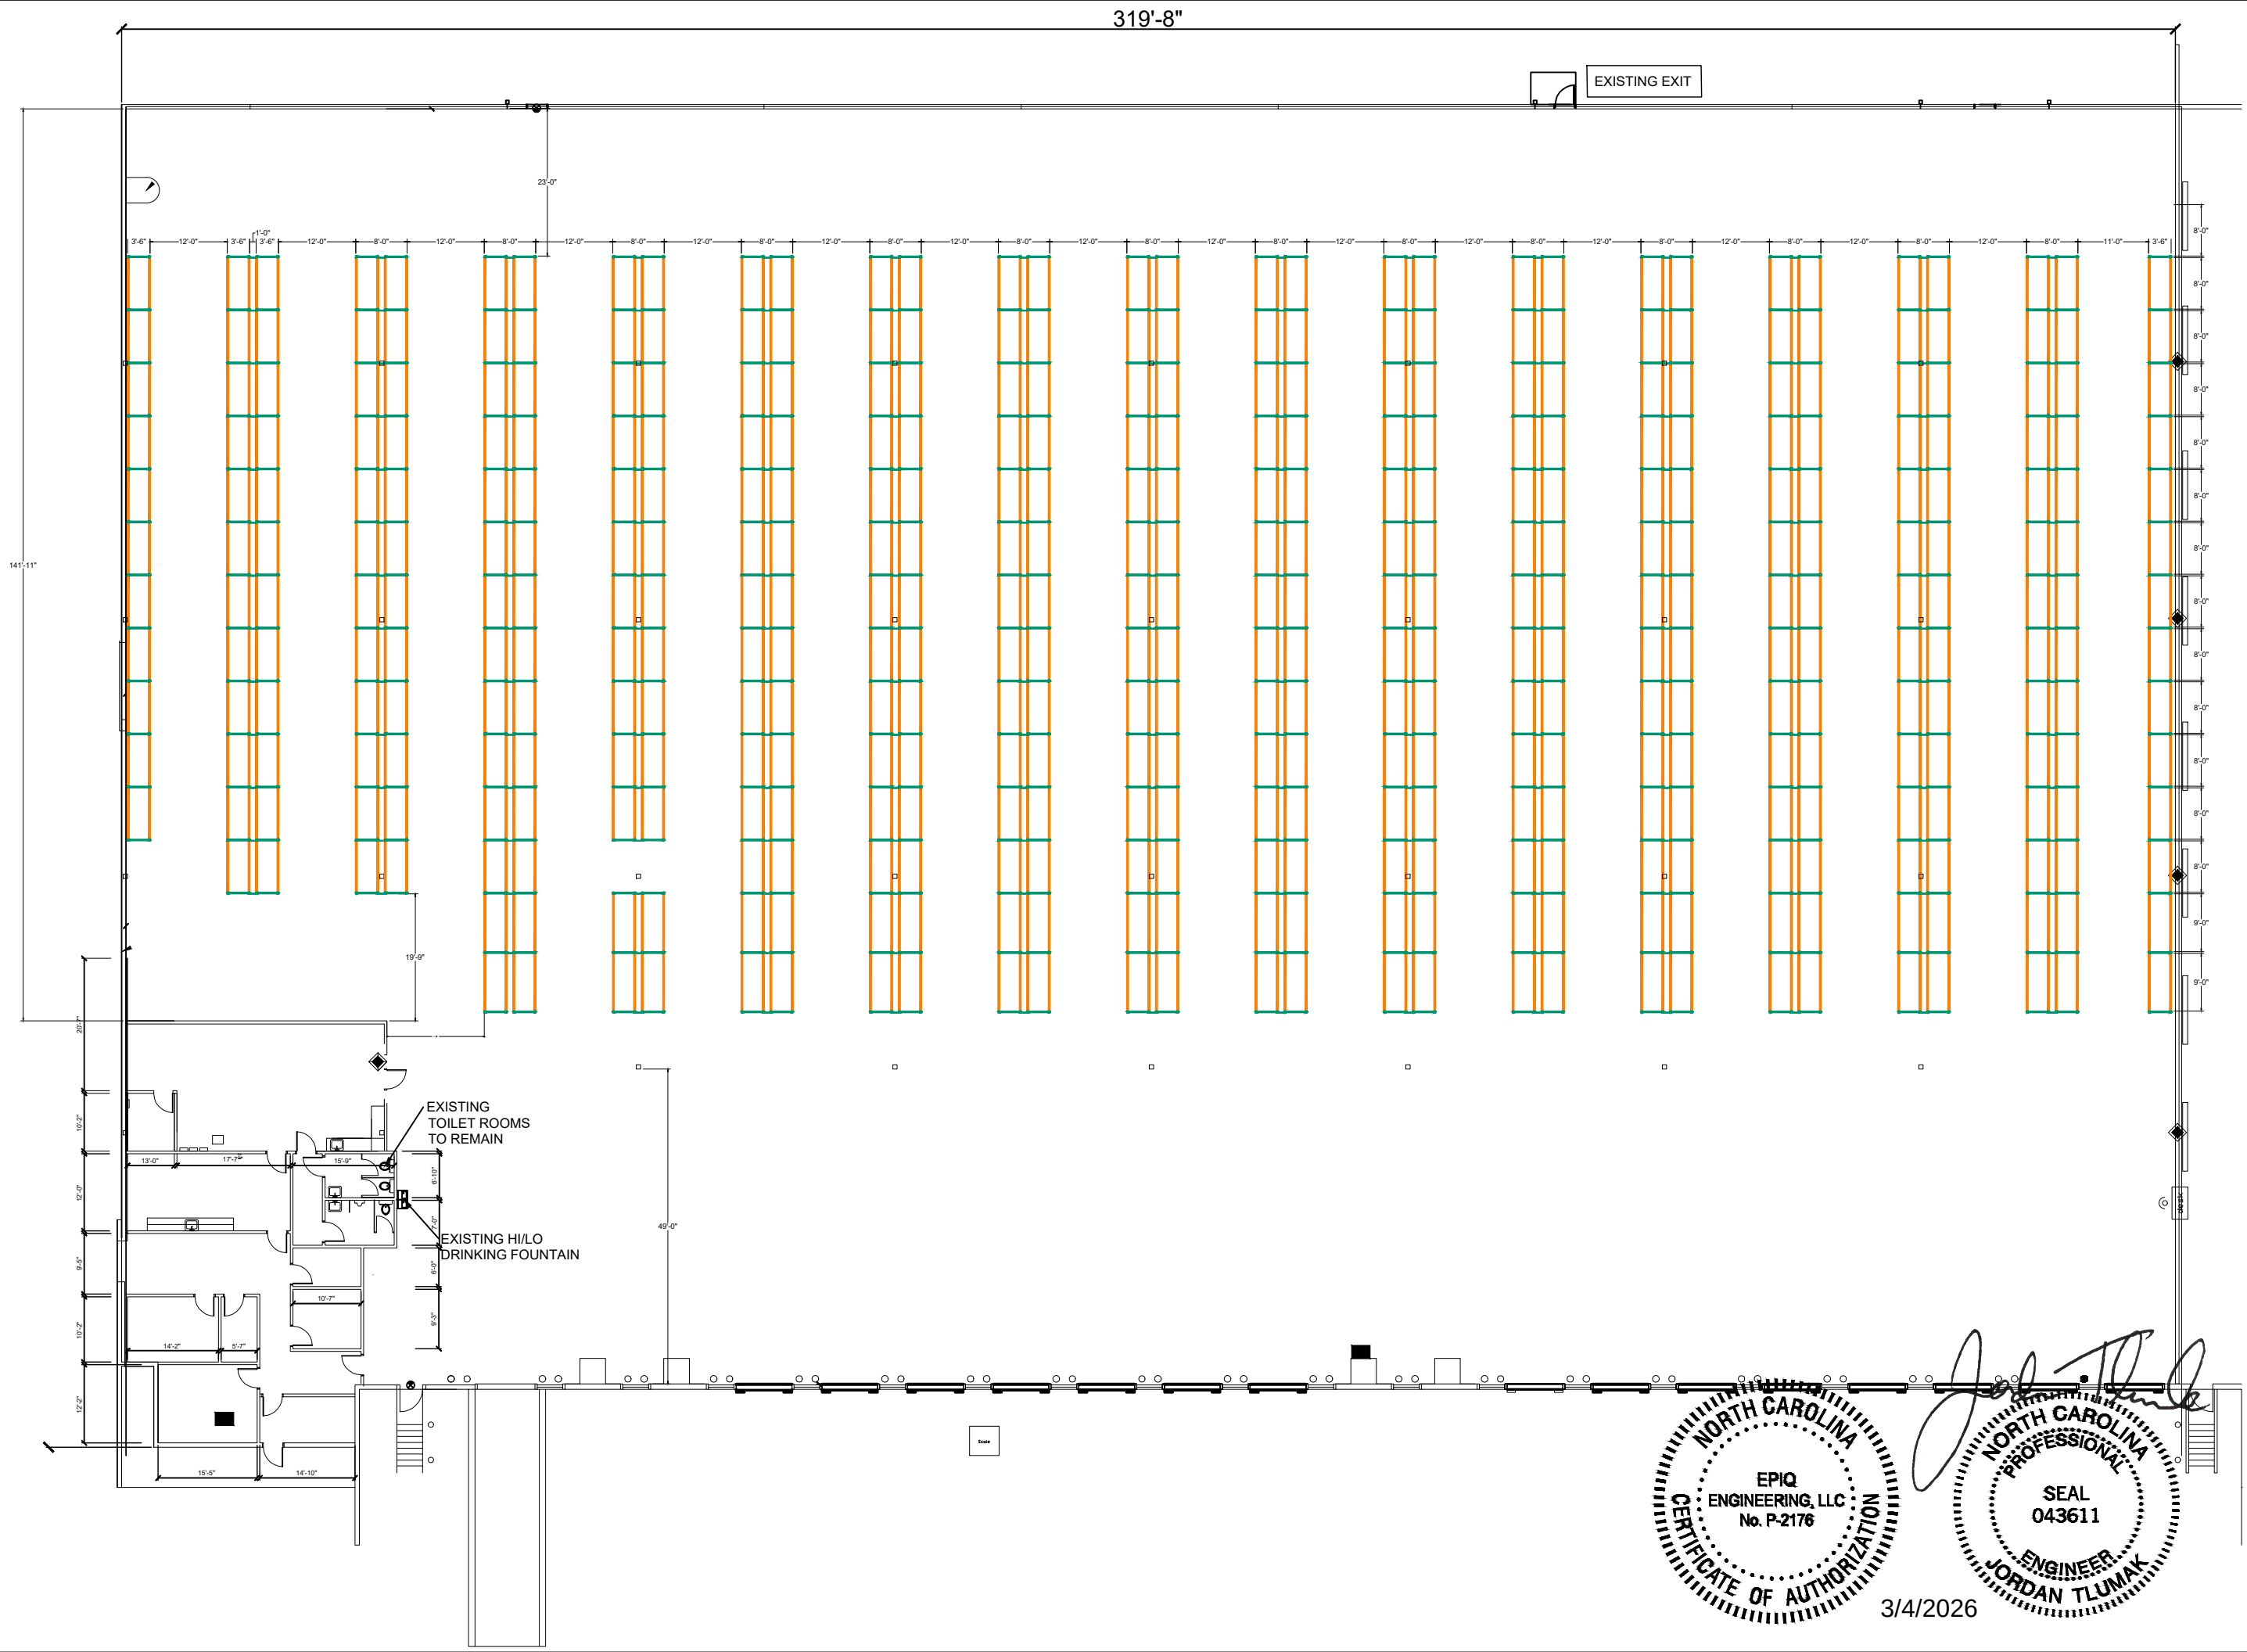

Project Name:

Project Address:
9310 D Ducks Ln Suite
A Charlotte NC 28273



6079 Willutuck Dr Boiling
Springs SC 29316
704-498-6263

Project for:
ENG. MAURO DUQUE
mauro@mecarackusa.com

Date: 04/03/2026

Drawing by:
ENG. REINALDO RUIZ

This drawing, including all designs and information contained or implied, is confidential and the exclusive property of MecaRack USA. It is submitted to you with the understanding that it may not be used or reproduced in any manner without written permission of MecaRack USA, and that it must be returned upon request, all right reserved

VERIFIED BY (initial):



Sales Rep/date:

Customer/date:





Installer/date:

Sheet: Model Plan


Linecraft Cabinetry

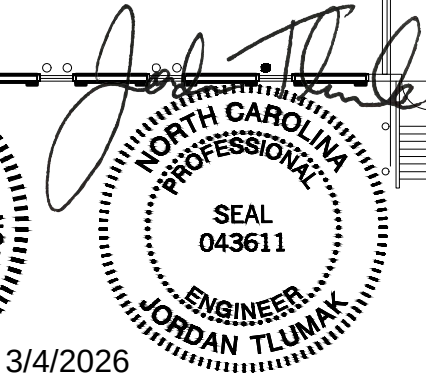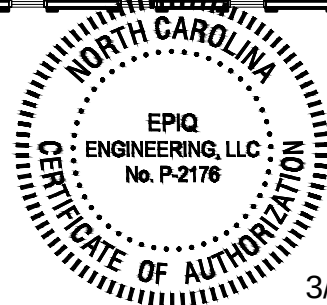

3/4/2026

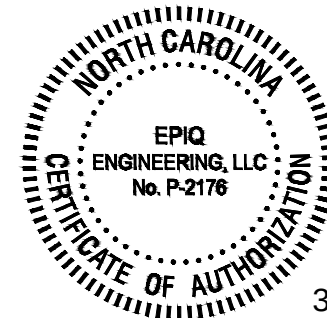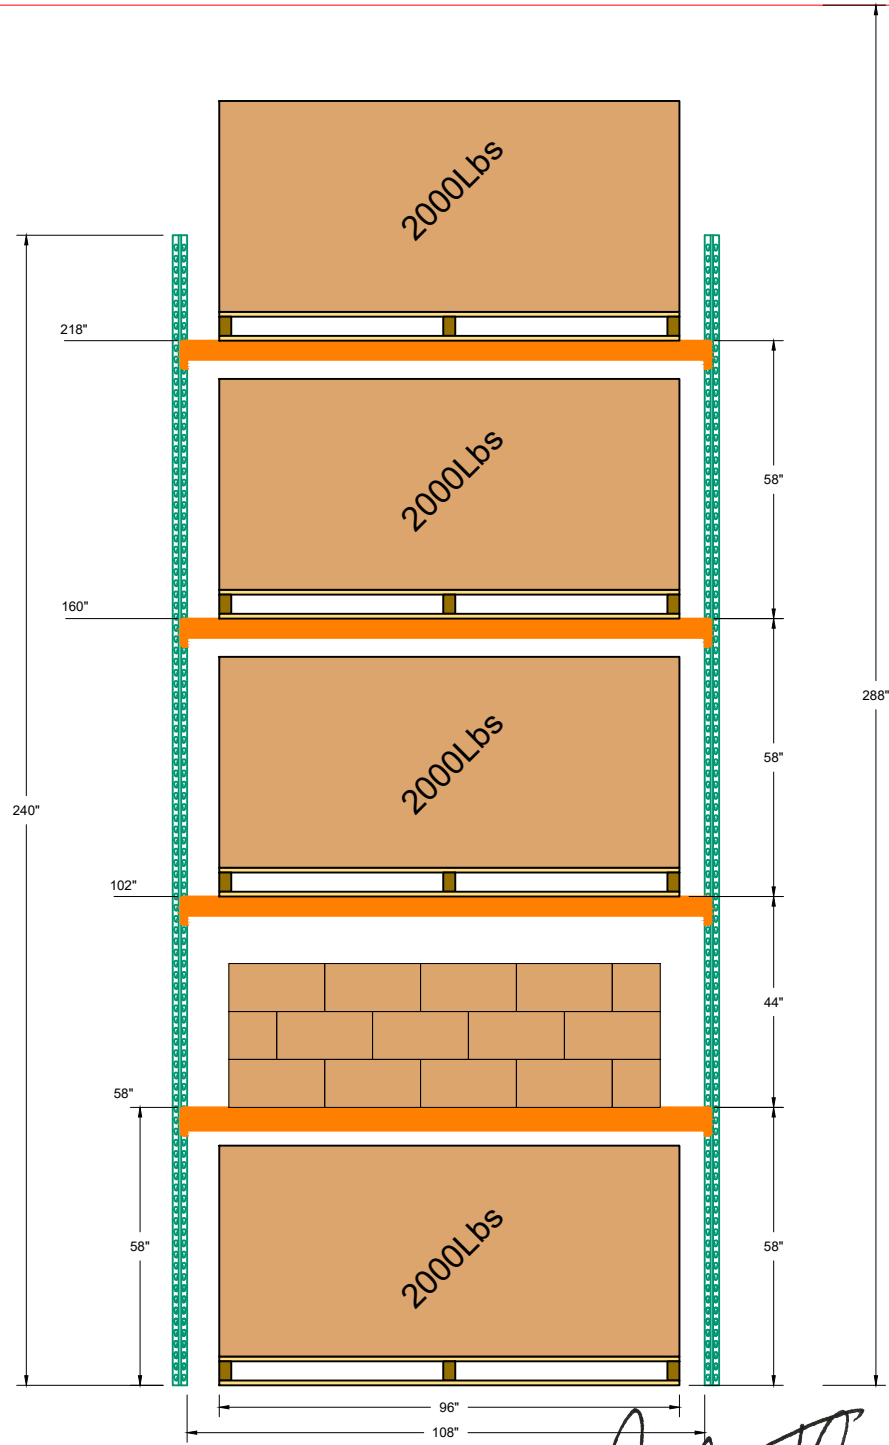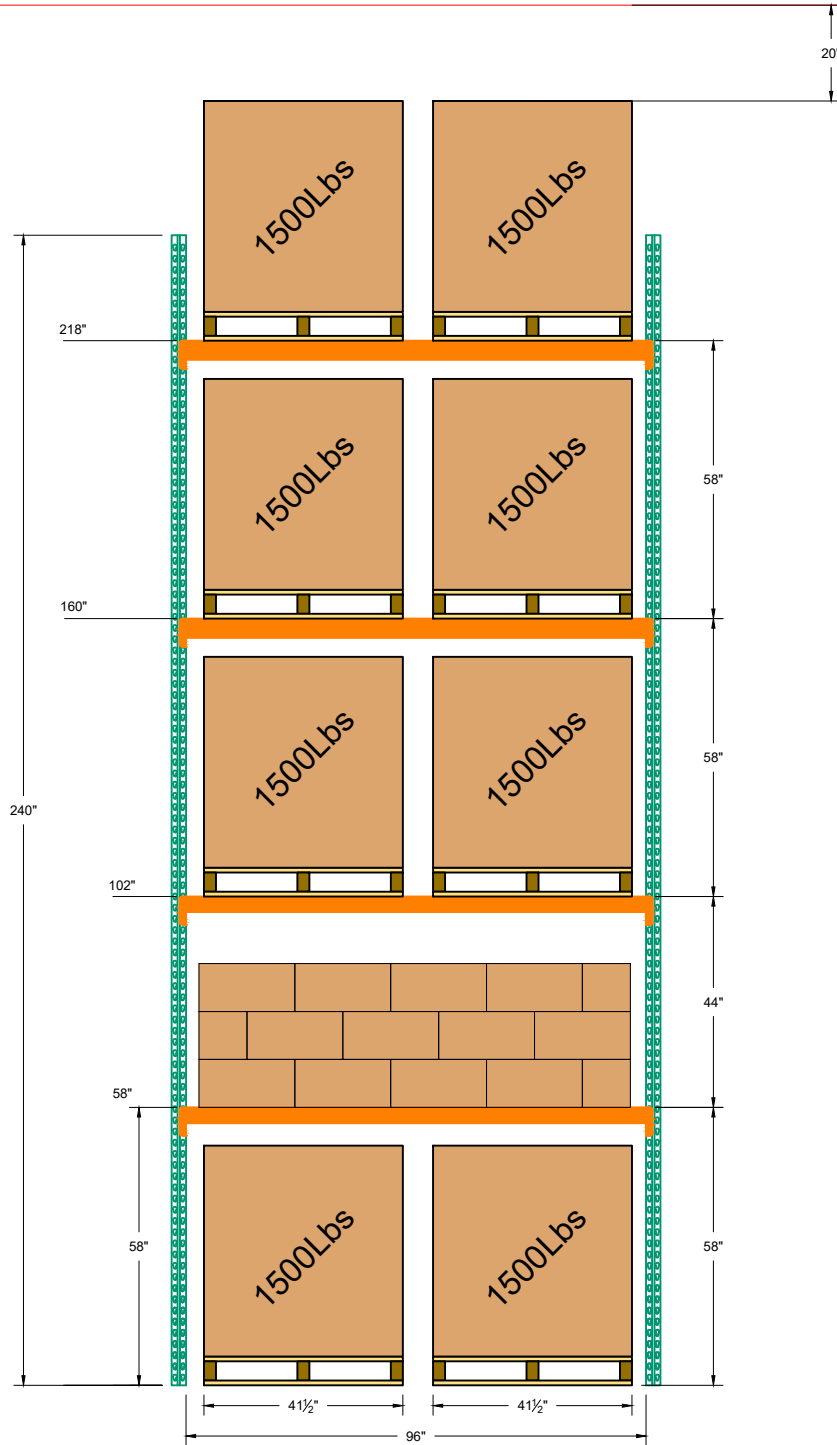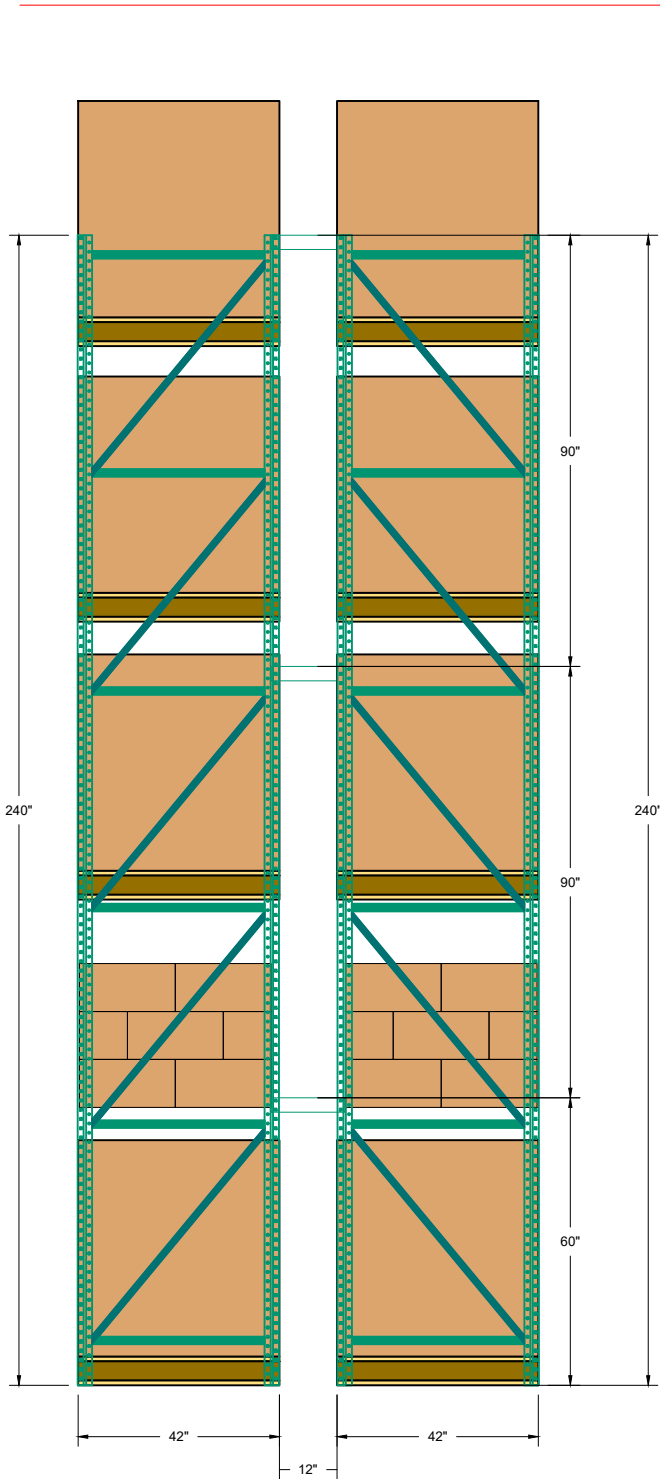

3/4/2026

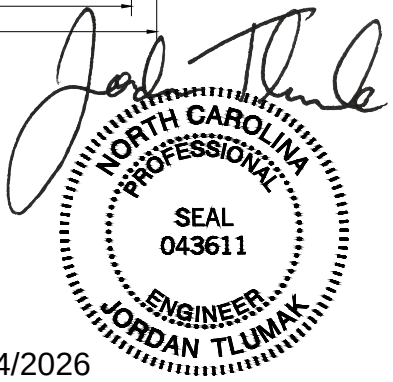

Project Name:

Project Address:

9310 D Ducks Ln Suite
A Charlotte NC 28273



6079 Willutuck Dr Boiling
Springs SC 29316
704-498-6263

Project for:
ENG. MAURO DUQUE
mduque@parsteel.com

Date: 04/03/2026

Drawing by:
ENG. REINALDO RUIZ

This drawing, including all designs and information contained or implied, is confidential and the exclusive property of MecaRack USA. It is submitted to you with the understanding that it may not be used or reproduced in any manner without written permission of MecaRack USA, and that it must be returned upon request. All rights reserved.

VERIFIED BY (initial):

Sales Rep/date:

Customer/date:

Installer/date:

Sheet: ELEVATION

Linecraft Cabinetry